


# TEMPORARY TRAFFIC CONTROL TYPICAL APPLICATION

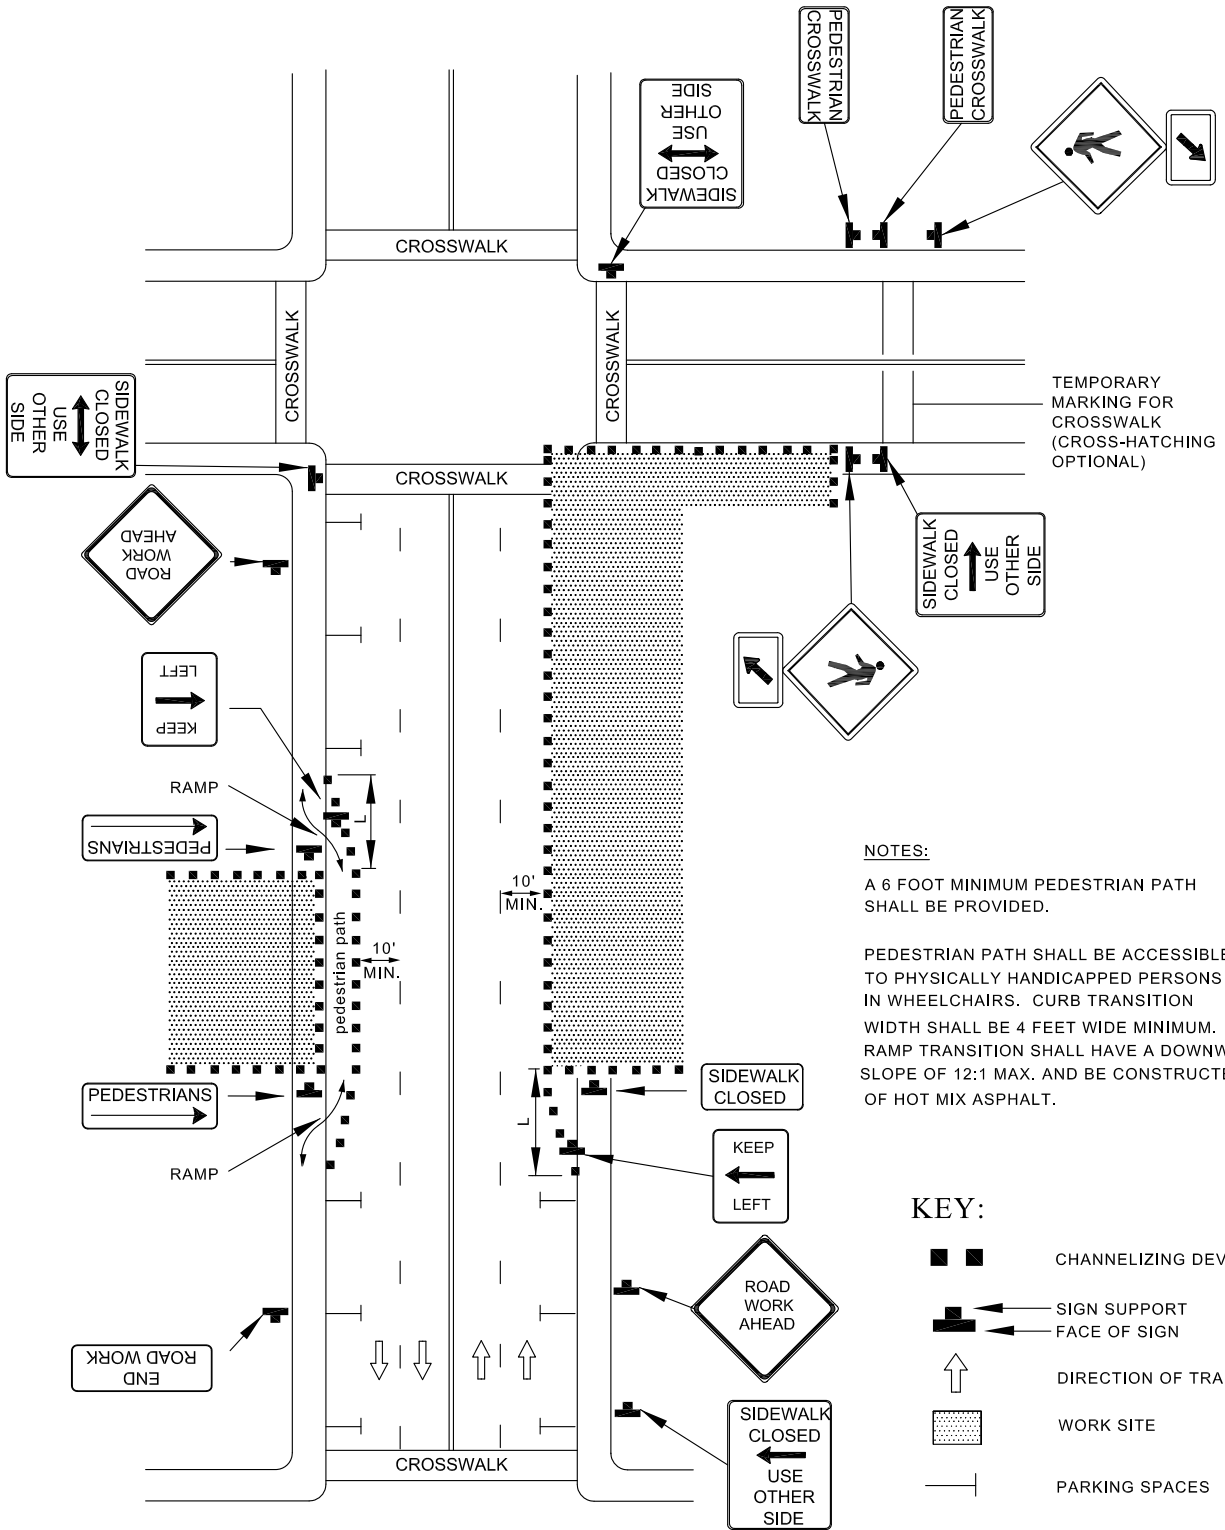






**NOTES:**

A 6 FOOT MINIMUM PEDESTRIAN PATH SHALL BE PROVIDED.

PEDESTRIAN PATH SHALL BE ACCESSIBLE TO PHYSICALLY HANDICAPPED PERSONS IN WHEELCHAIRS. CURB TRANSITION WIDTH SHALL BE 4 FEET WIDE MINIMUM. RAMP TRANSITION SHALL HAVE A DOWNWARD SLOPE OF 12:1 MAX. AND BE CONSTRUCTED OF HOT MIX ASPHALT.

**KEY:**

 -  CHANNELIZING DEVICES
-  SIGN SUPPORT  
FACE OF SIGN
-  DIRECTION OF TRAFFIC
-  WORK SITE
-  PARKING SPACES



APPROVED:  
*Frank Murphy*  
 DEPUTY DIRECTOR - OPERATIONS  
*Khali Zane*  
 DIRECTOR, DEPARTMENT OF TRANSPORTATION

CITY OF BALTIMORE  
 DEPARTMENT OF TRANSPORTATION  
 TRAFFIC DIVISION

**PEDESTRIAN AND CURB LANE  
 CONTROL / MULTILANE UNDIVIDED  
 ALL SPEEDS / OVER 12 HRS. OR  
 NIGHTTIME USE**

ISSUED	REVISED	REVISED	
8 / 2010			
<b>STANDARD NO. BC 104.06-5</b>			
SCALE : NONE		SHEET 1 OF 1	