

AT PLANTING PRUNE ONLY CROSSING LIMBS, CO-DOMINANT LEADERS, BROKEN OR DEAD BRANCHES, AND ANY BRANCHES THAT POSE A HAZARD TO PEDESTRIANS

CENTER TRUNK OF TREE IN PIT

WATER THOROUGHLY TWICE WITHIN THE FIRST 48 HOURS


TOP OF BALL TO BE SET 2"-3" ABOVE THE LEVEL OF THE SURROUNDING SOIL AND NOT MORE THAN 4" BELOW THE TOP OF THE SIDEWALK.

TREES 5" CAL AND OVER USE GUY WIRE

REMOVE BURLAP AND BASKET FROM TOP $\frac{1}{3}$ OF BALL AND REMOVE FROM SITE

2" TO 4" SHREDDED HARDWOOD MULCH

BACKFILL WITH $\frac{1}{2}$ CLEAN EXISTING SOIL CERTIFIED $\frac{1}{4}$ TOP SOIL & $\frac{1}{4}$ ORGANIC MATERIAL APPROVED BY THE CITY

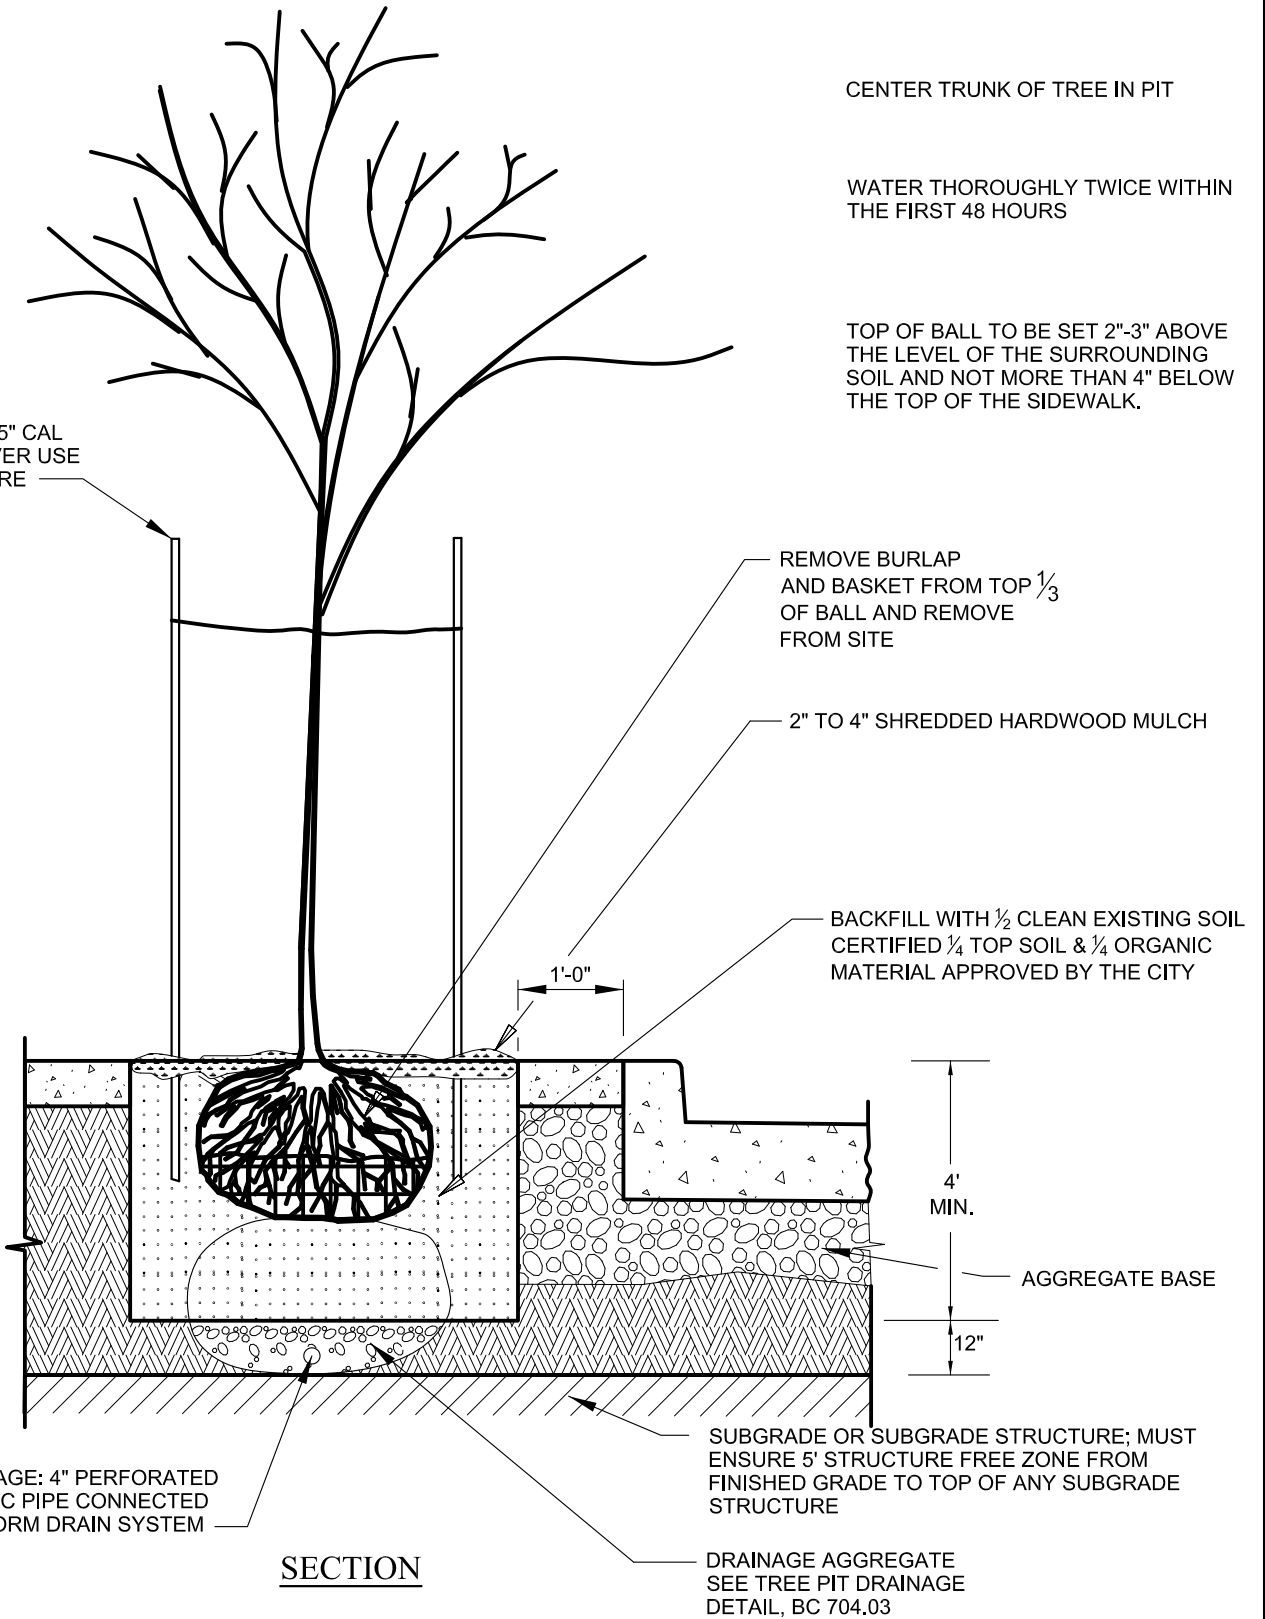

SECTION

	APPROVED:  DIVISION CHIEF, TRANSPORTATION ENGINEERING AND CONSTRUCTION  DIRECTOR, DEPARTMENT OF TRANSPORTATION	CITY OF BALTIMORE DEPARTMENT OF TRANSPORTATION TRANSPORTATION ENGINEERING AND CONSTRUCTION	ISSUED 8 / 2010	REVISED	REVISED	
	TREE PLANTING DETAIL FOR STREET TREE IN PIT			STANDARD NO. BC 702.04		
				SCALE: NONE	SHEET 1 OF 1	