


TEMPORARY TRAFFIC CONTROL TYPICAL APPLICATION

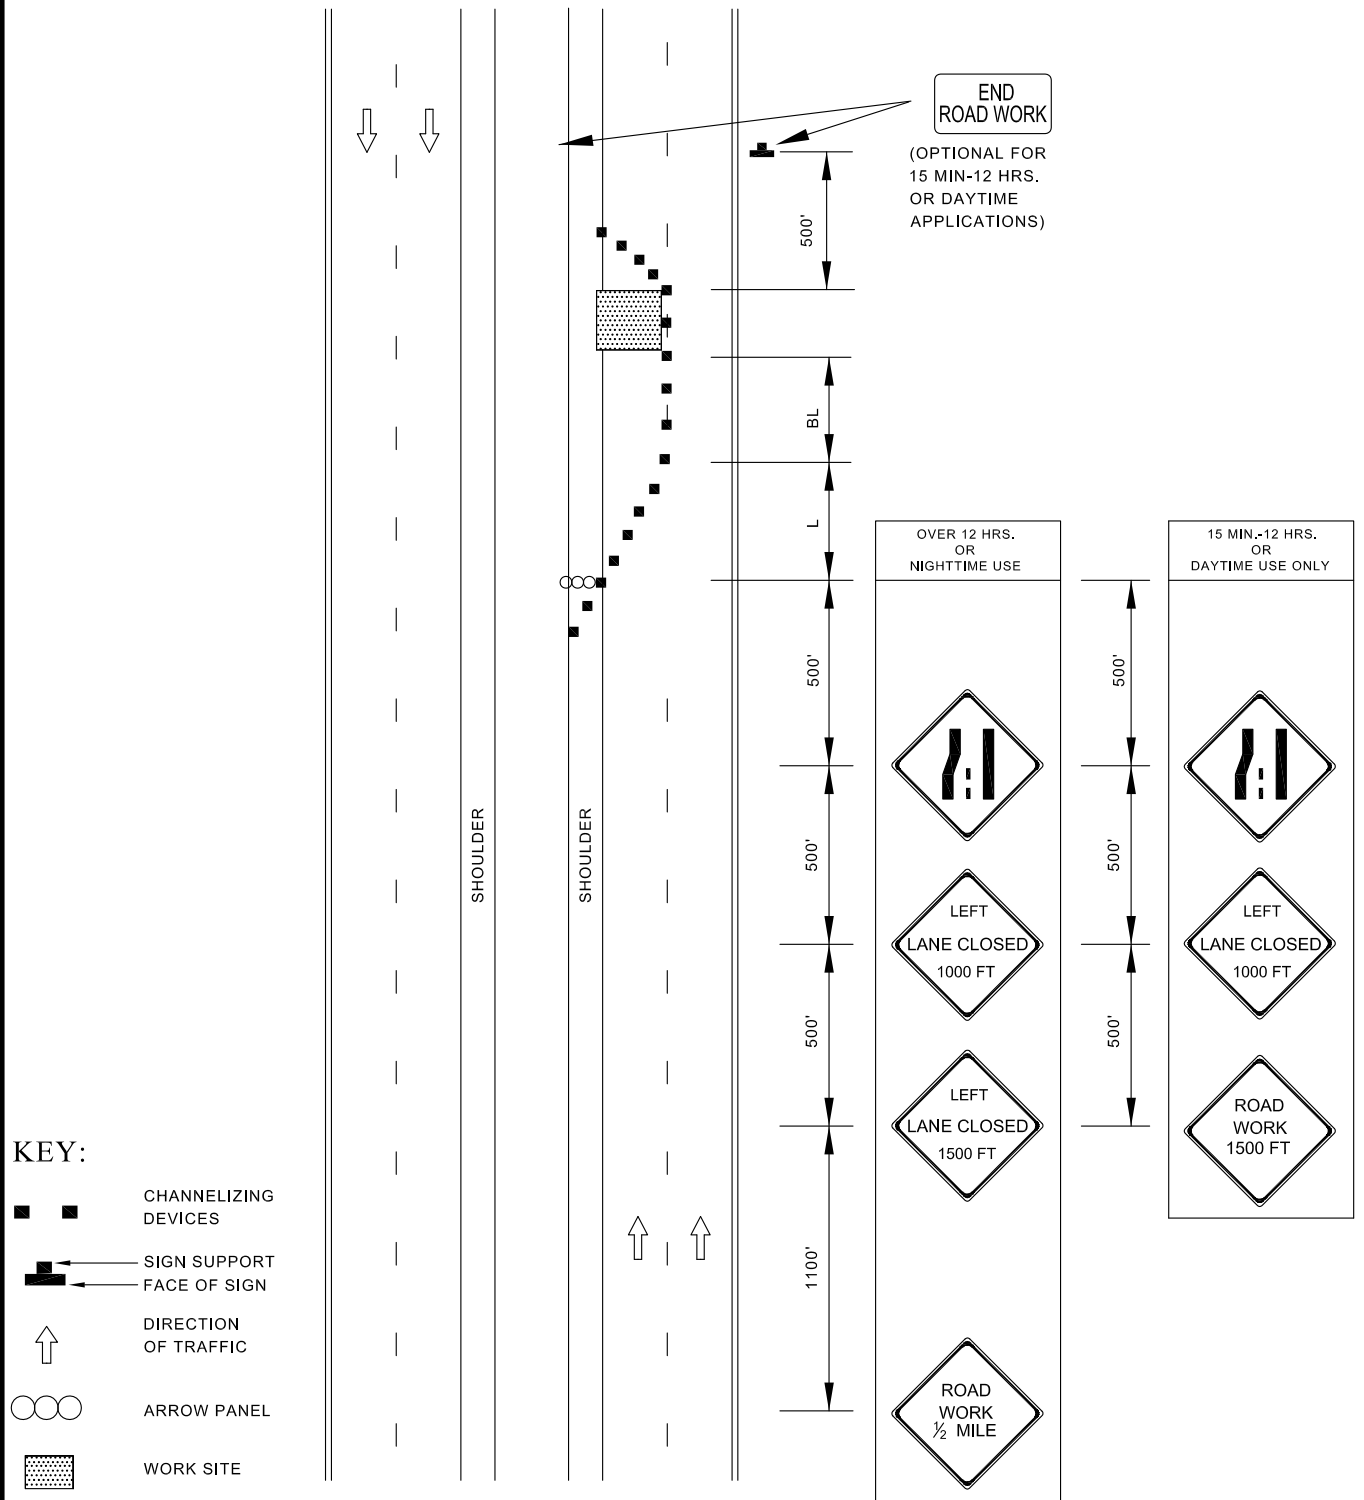

	APPROVED: DEPUTY DIRECTOR - OPERATIONS	CITY OF BALTIMORE DEPARTMENT OF TRANSPORTATION TRAFFIC DIVISION	ISSUED 8 / 2010	REVISED	REVISED
	 DIRECTOR, DEPARTMENT OF TRANSPORTATION	LEFT LANE CLOSURE / DIVIDED UNCONNECTED EQUAL / LESS THAN 40 MPH	STANDARD NO. BC 104.04-4		
				SHEET 1 OF 1	